


WALL SECTION "5-B"

SCALE: 3/8"=1'-0"

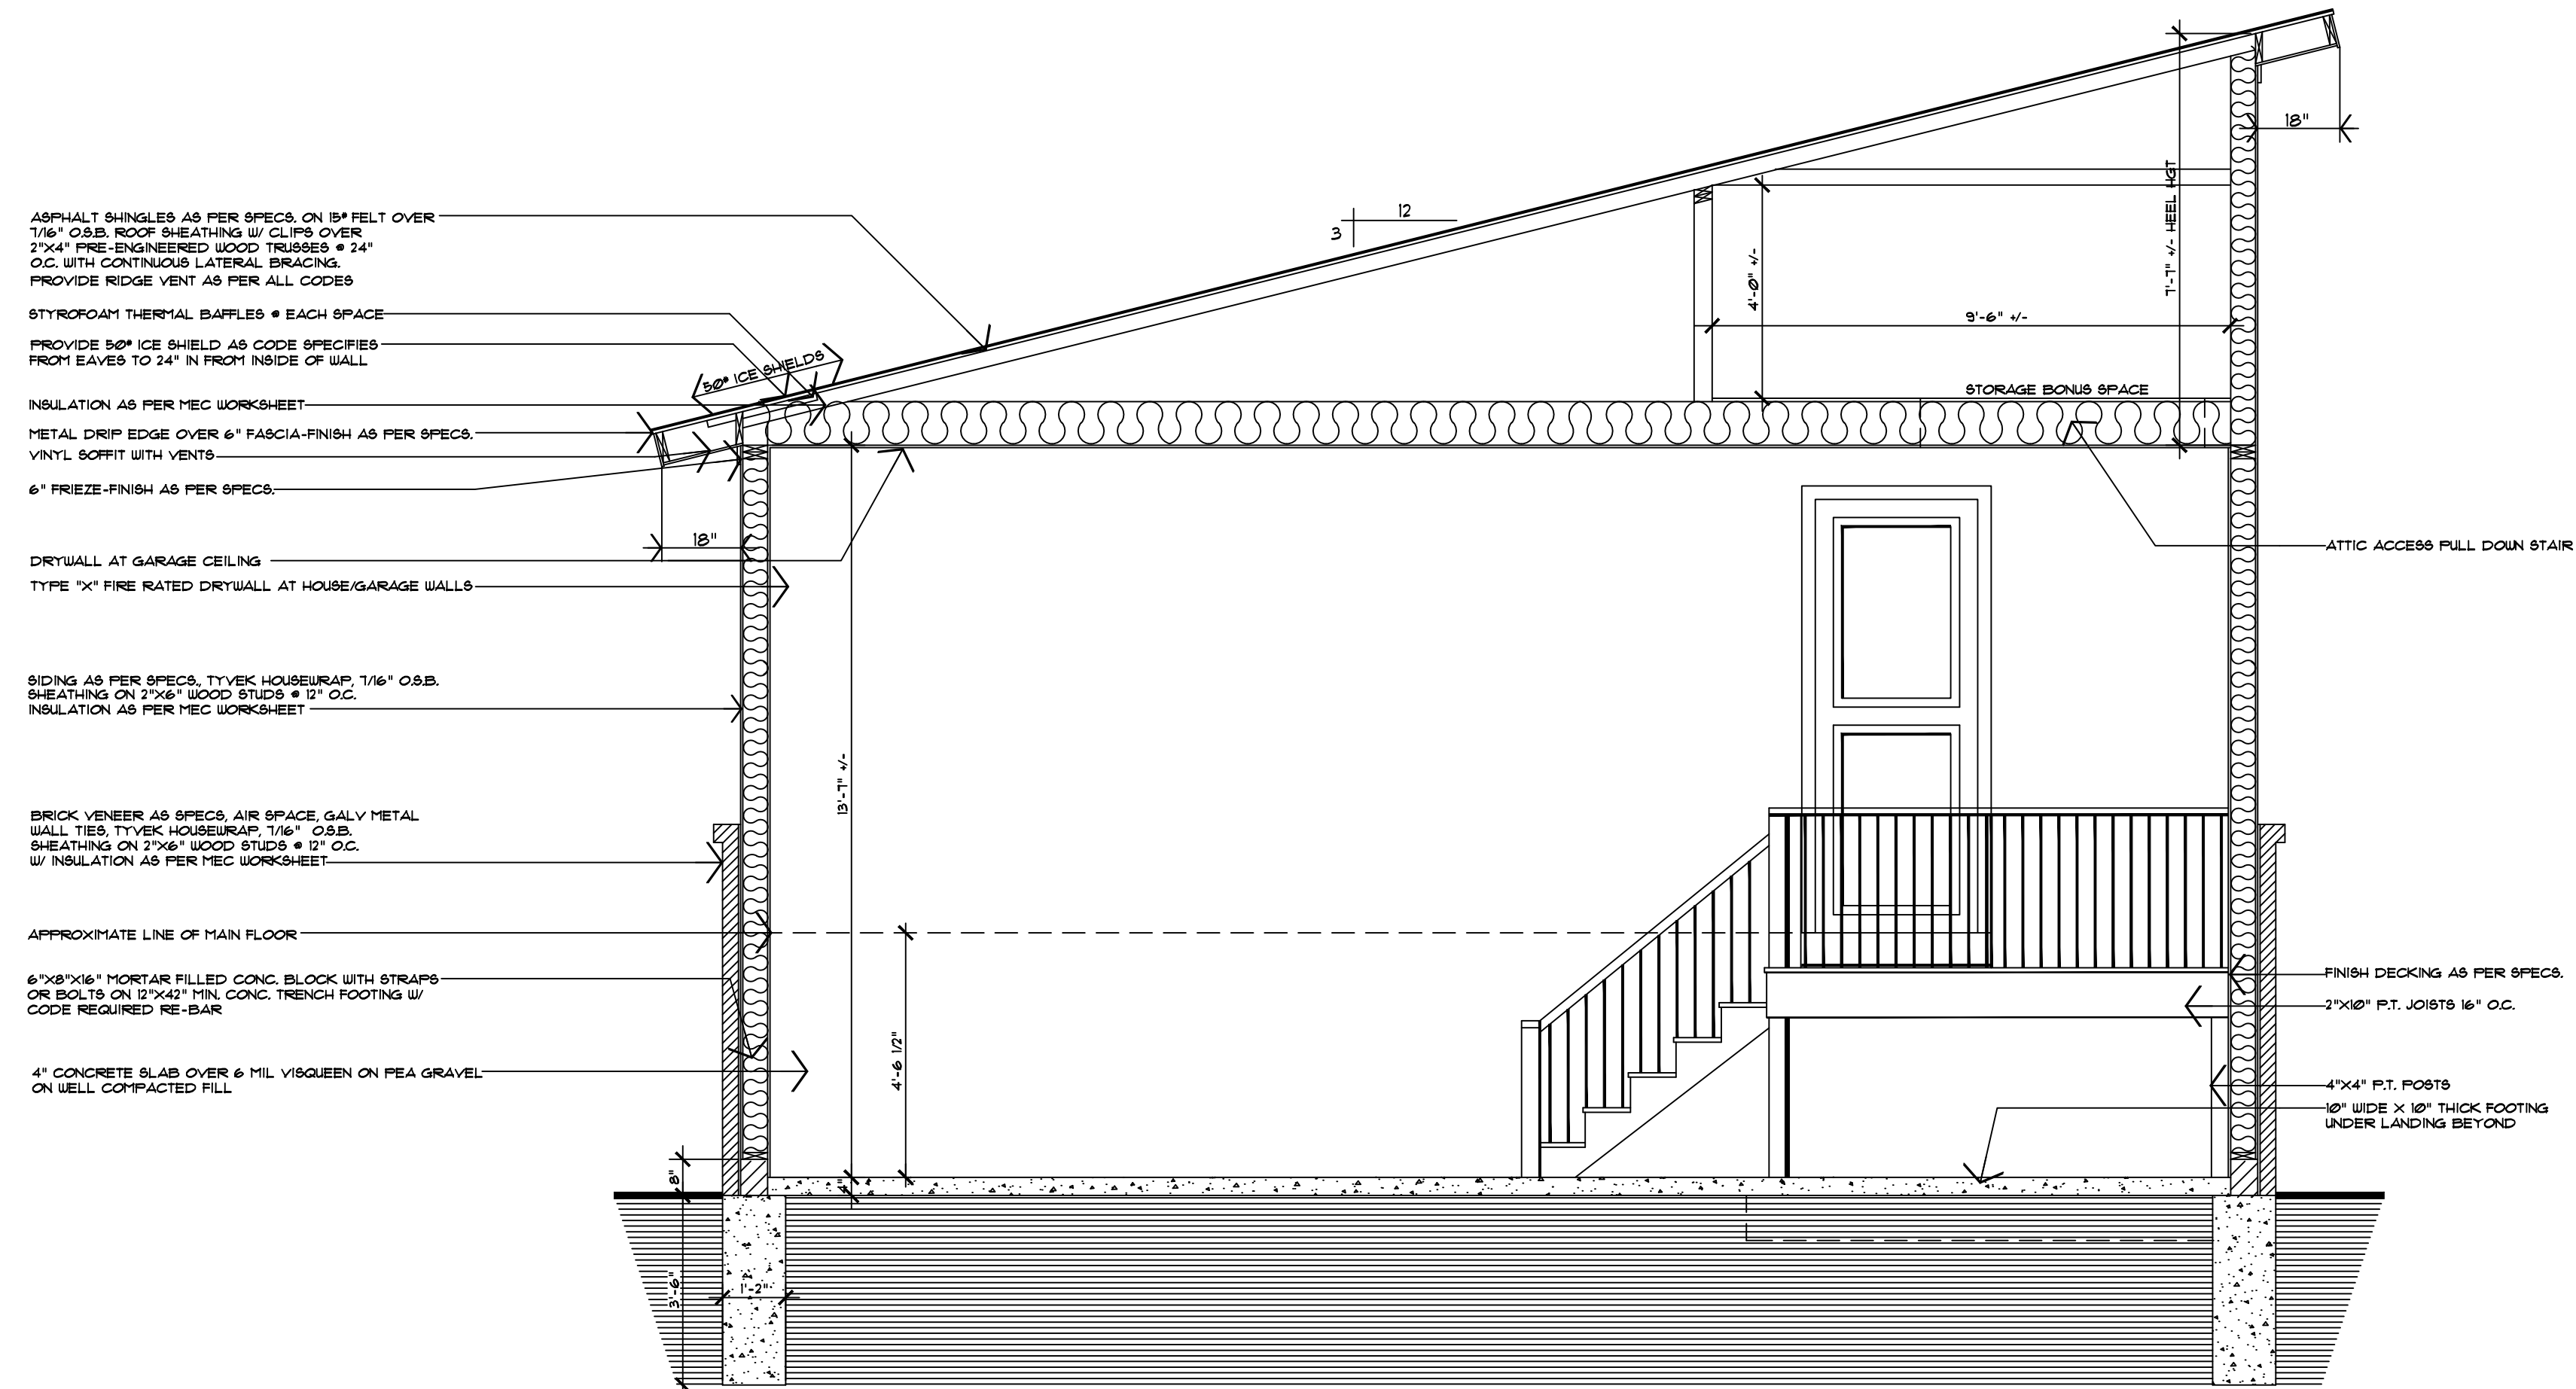

TRANSVERSE SECTION "5-C"

SCALE: 3/8"=1'-0"

DRAWING DESCRIPTION

SECTIONS

JOB #: 25-0905

SHEET 5 OF 7

REVISIONS

DRAWING DATES

PRELIMINARY DATE: 06/27/2025

FINAL DRAWINGS DATE: 09/05/2025

FLOT PLAN DATE:

HOME PLAN PREPARED FOR: MATT DRESDEN

BUILDER:

Designed By:

Vild Design Group, Inc.

A Home Plan Design Company

Phone 248.755.6254

Email: VildDesignGroup@yahoo.com